

NE BROOKWOOD PKWY



NW SUNSET HWY

TOPGOLF


ROSENDIN ELECTRIC

DB SCHENKER

amazon

viawest

NE HUFFMAN ST

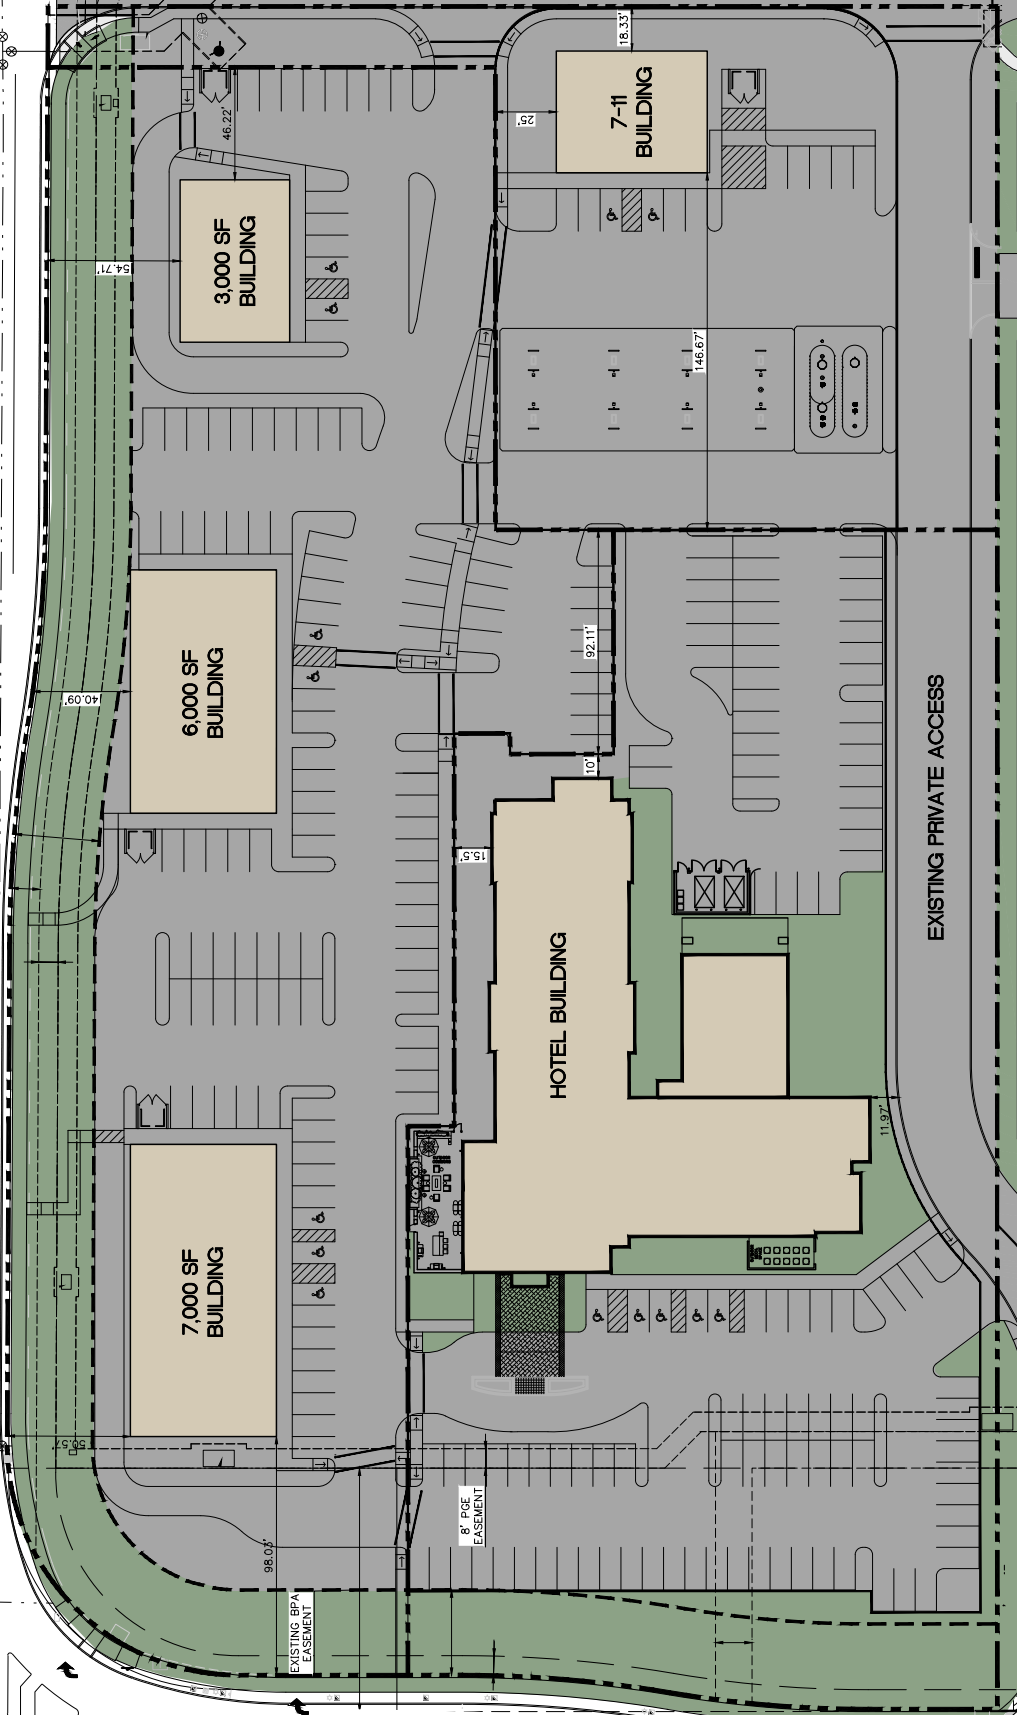

This Document is the Property of Nikei Architecture & Construction Co., L.P. ("Nikei"). It is to be used for the project and site only. No part of this document may be reproduced, stored in a retrieval system, or transmitted, in any form or by any means, without the prior written permission of Nikei. Nikei is not responsible for any errors or omissions in this document. Nikei is not a contractor and does not provide construction services. Nikei is not a general contractor and does not provide general contracting services. Nikei is not a subcontractor and does not provide subcontracting services. Nikei is not a vendor and does not provide vendor services. Nikei is not a supplier and does not provide supplier services. Nikei is not a manufacturer and does not provide manufacturing services. Nikei is not a distributor and does not provide distribution services. Nikei is not a retailer and does not provide retail services. Nikei is not a wholesaler and does not provide wholesaling services. Nikei is not a franchisor and does not provide franchising services. Nikei is not a licensee and does not provide licensing services. Nikei is not a trademark holder and does not provide trademark services. Nikei is not a patent holder and does not provide patent services. Nikei is not a copyright holder and does not provide copyright services. Nikei is not a trademark holder and does not provide trademark services. Nikei is not a patent holder and does not provide patent services. Nikei is not a copyright holder and does not provide copyright services.

NO.	REVISIONS	BY	DATE

NO.	REVISIONS	BY	DATE

COMMERCE CONSTRUCTION CO., L.P.
13191 Crossroads Parkway North
Sixth Floor
City of Industry, California 91746-3497
Telephone: (626) 689-0453
License No. 723302

MASTER SITE PLAN
PROPOSED INDUSTRIAL PROJECT
MAJESTIC BROOKWOOD
HILLSBORO, OREGON

Drawing Plot Bar
0" 1"
Use this plot bar to confirm drawing has not been reduced or enlarged from original. If this plot bar is not exactly 1 inch long the physical size of drawing has changed.

DRAWN BY DATE
JN 4-21-16

CCC JOB NO.
6600

SHEET NO.
MS1

